

Studio


Available on Floors 3, 5-9, 10-12, 20-22

Approximately ±537 - 546 Square Feet

Approximately ±50 - 51 Square Meters

PLANS NOT TO SCALE


DRAFT
SEPTEMBER 2010

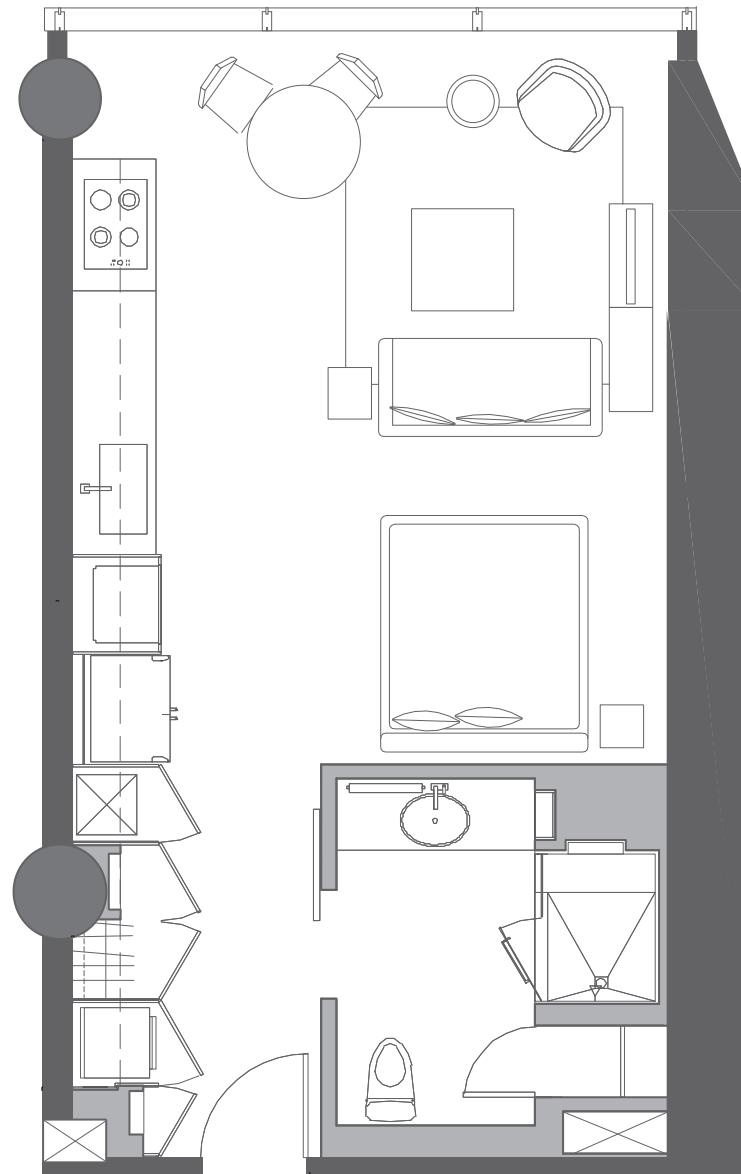

Studio

Available on Floors 3, 5-12, 15-25
 Approximately ±562 - 577 Square Feet
 Approximately ±52 - 54 Square Meters
 PLANS NOT TO SCALE


DRAFT
 SEPTEMBER 2010

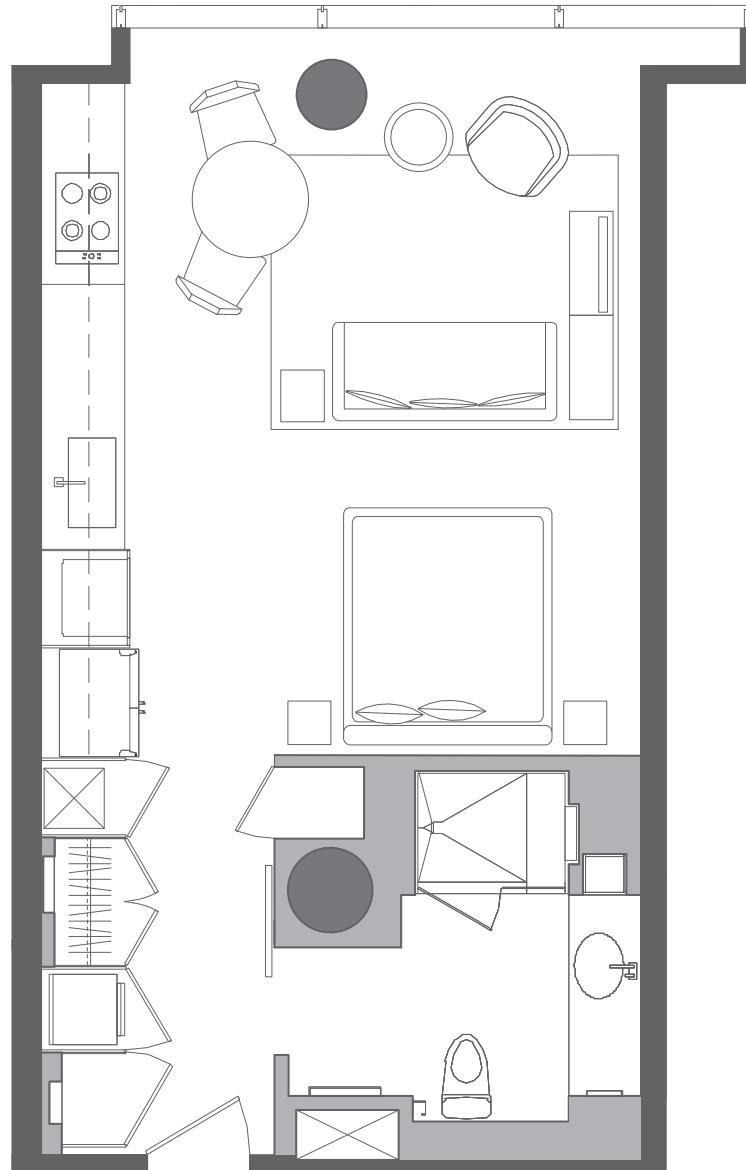

Studio

Available on Floors 3, 5-12, 14-25
 Approximately ±542 - 558 Square Feet
 Approximately ±50 - 52 Square Meters
 PLANS NOT TO SCALE

DRAFT
 SEPTEMBER 2010

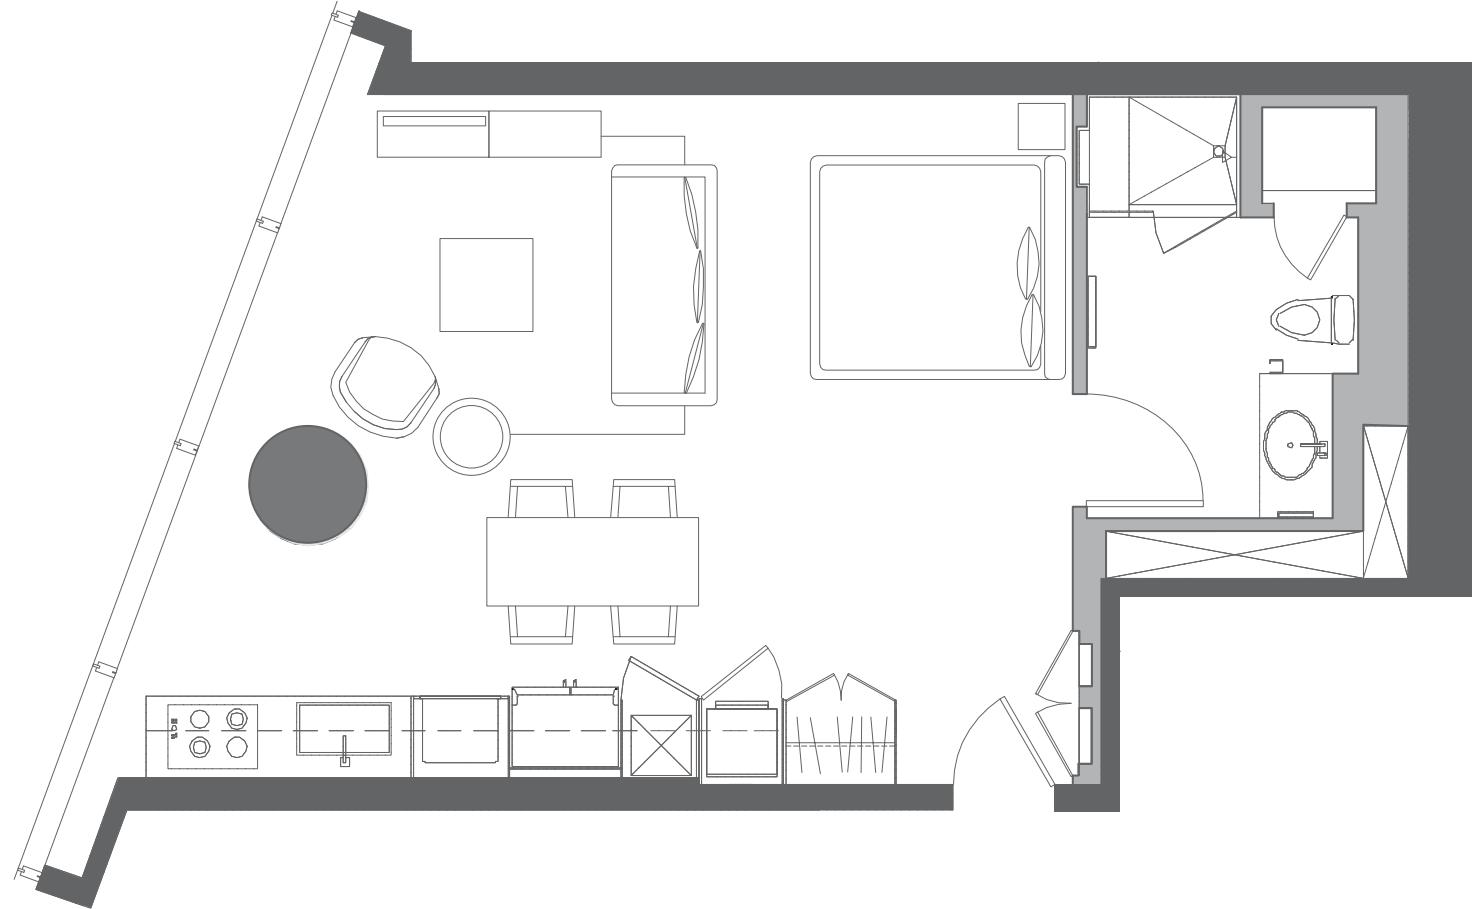

Studio

Available on Floors 20-25

Approximately ±647 - 733 Square Feet

Approximately ±60 - 68 Square Meters

PLANS NOT TO SCALE

DRAFT
SEPTEMBER 2010