

## Two Bedroom


Available on Floors 3 & 5-6

Approximately ±1595 - 1692 Square Feet

Approximately ±148 - 157 Square Meters

PLANS NOT TO SCALE

DRAFT  
SEPTEMBER 2010

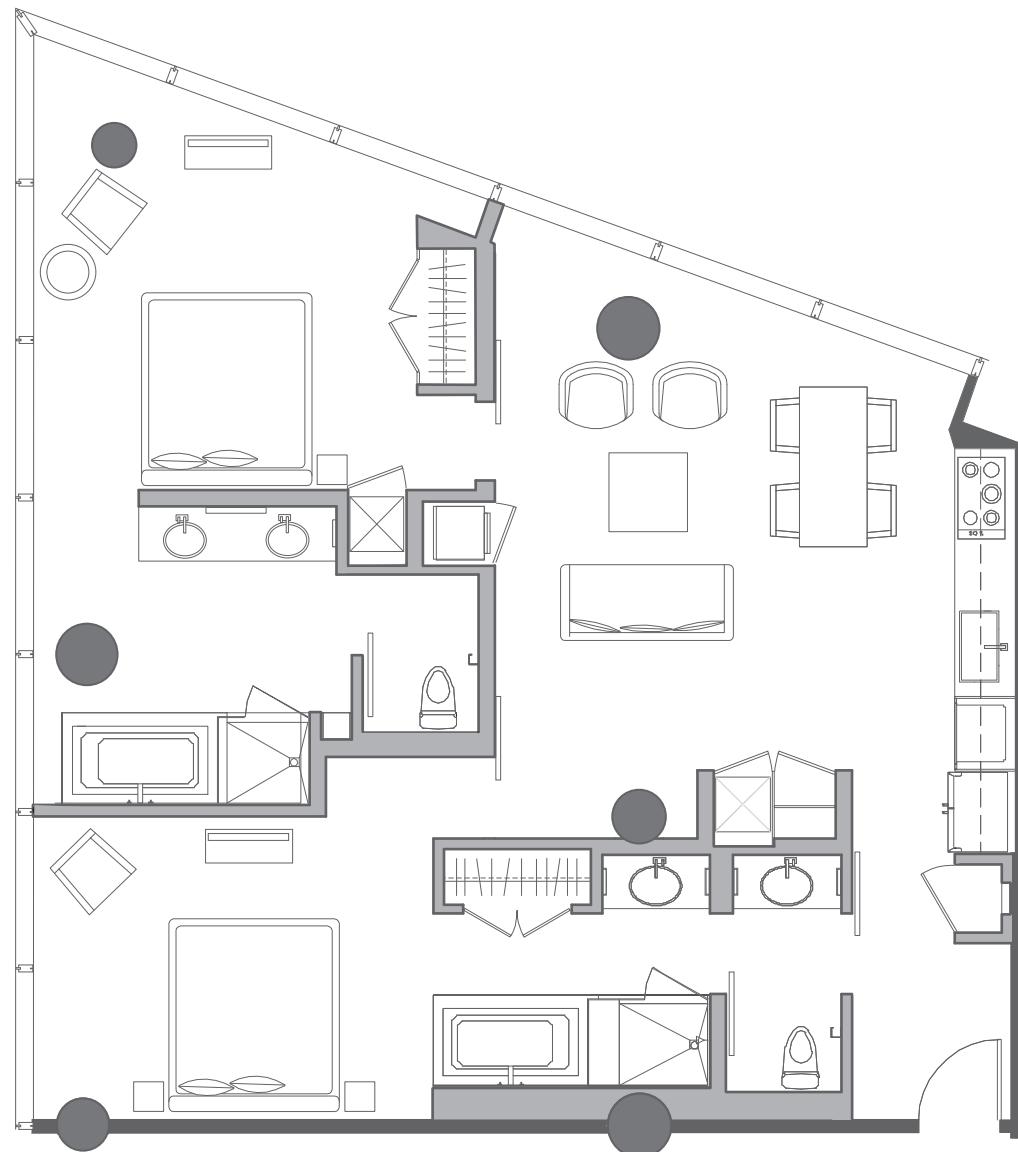

## Two Bedroom


Available on Floors 3 & 5-12

Approximately ±1278 - 1527 Square Feet

Approximately ±119 - 142 Square Meters

PLANS NOT TO SCALE

DRAFT  
SEPTEMBER 2010

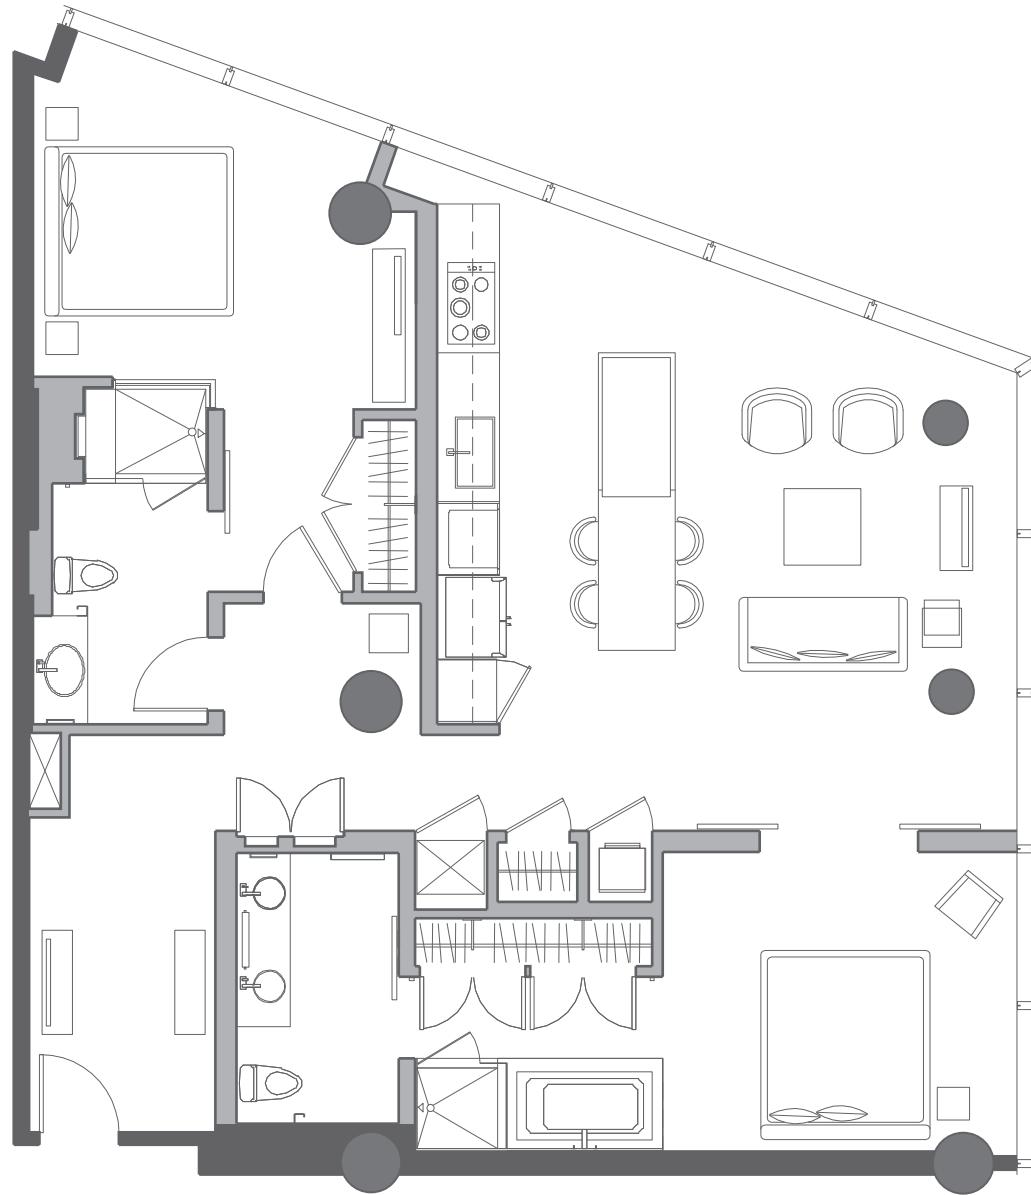

## Two Bedroom


Available on Floors 3 & 5-12

Approximately ±1351 - 1599 Square Feet

Approximately ±126 - 149 Square Meters

PLANS NOT TO SCALE

DRAFT  
SEPTEMBER 2010

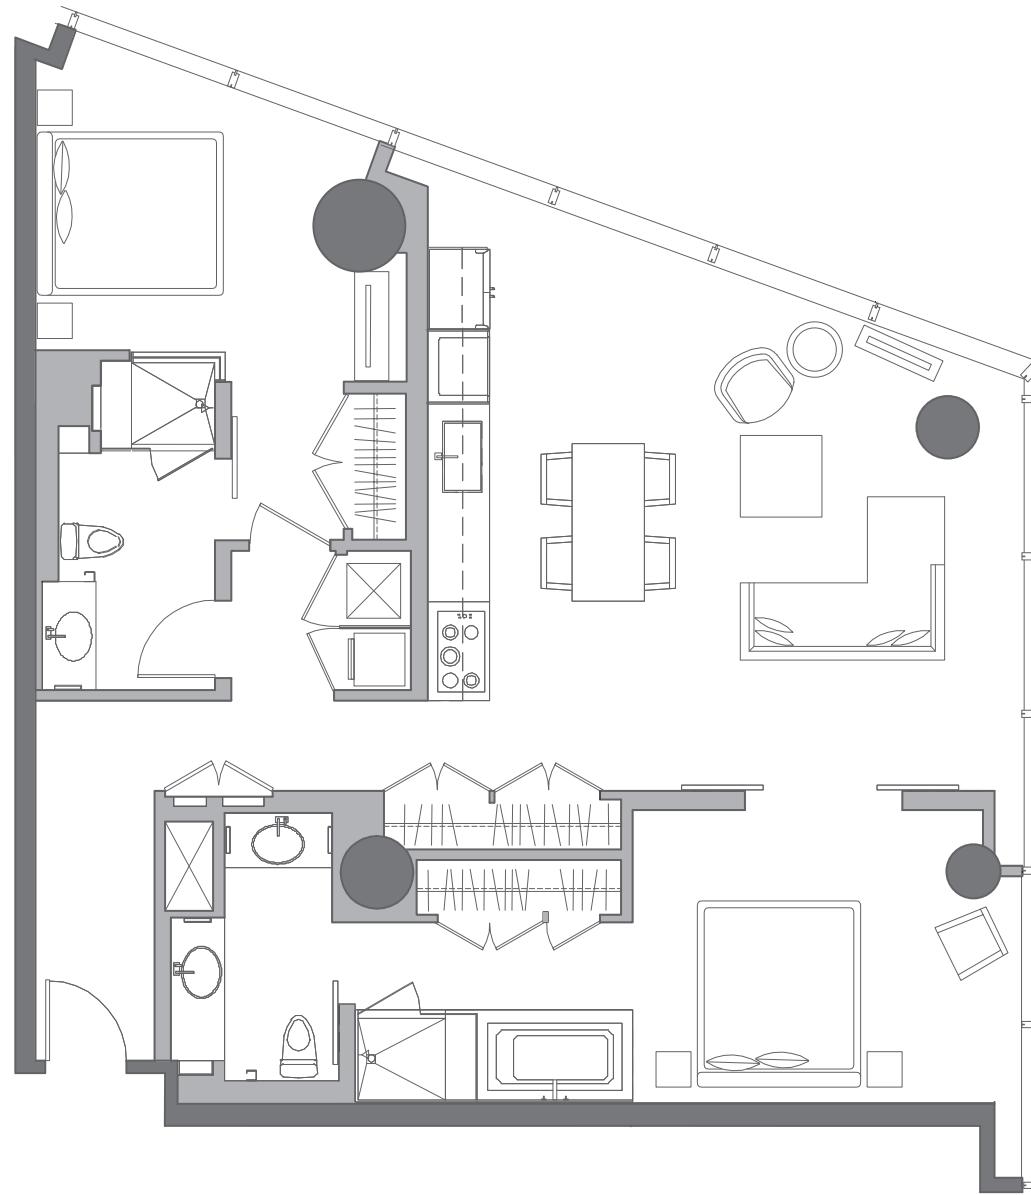

## Two Bedroom


Available on Floors 14-19

Approximately ±1292 - 1447 Square Feet

Approximately ±120 - 134 Square Feet

PLANS NOT TO SCALE

DRAFT  
SEPTEMBER 2010

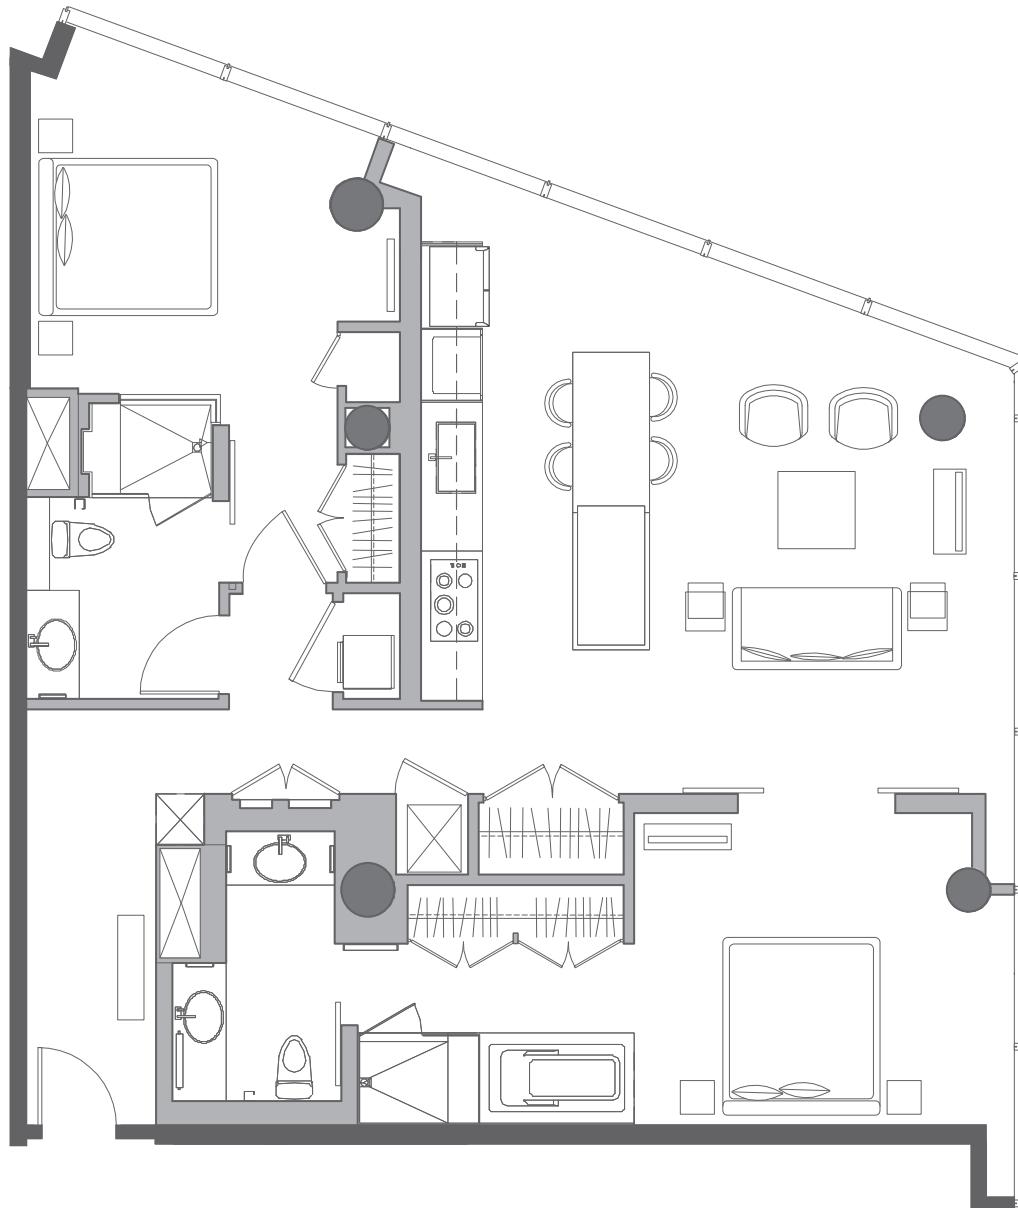

## Two Bedroom


Available on Floors 20-25

Approximately ±1334 - 1489 Square Feet

Approximately ±124 - 138 Square Meters

PLANS NOT TO SCALE


DRAFT  
SEPTEMBER 2010

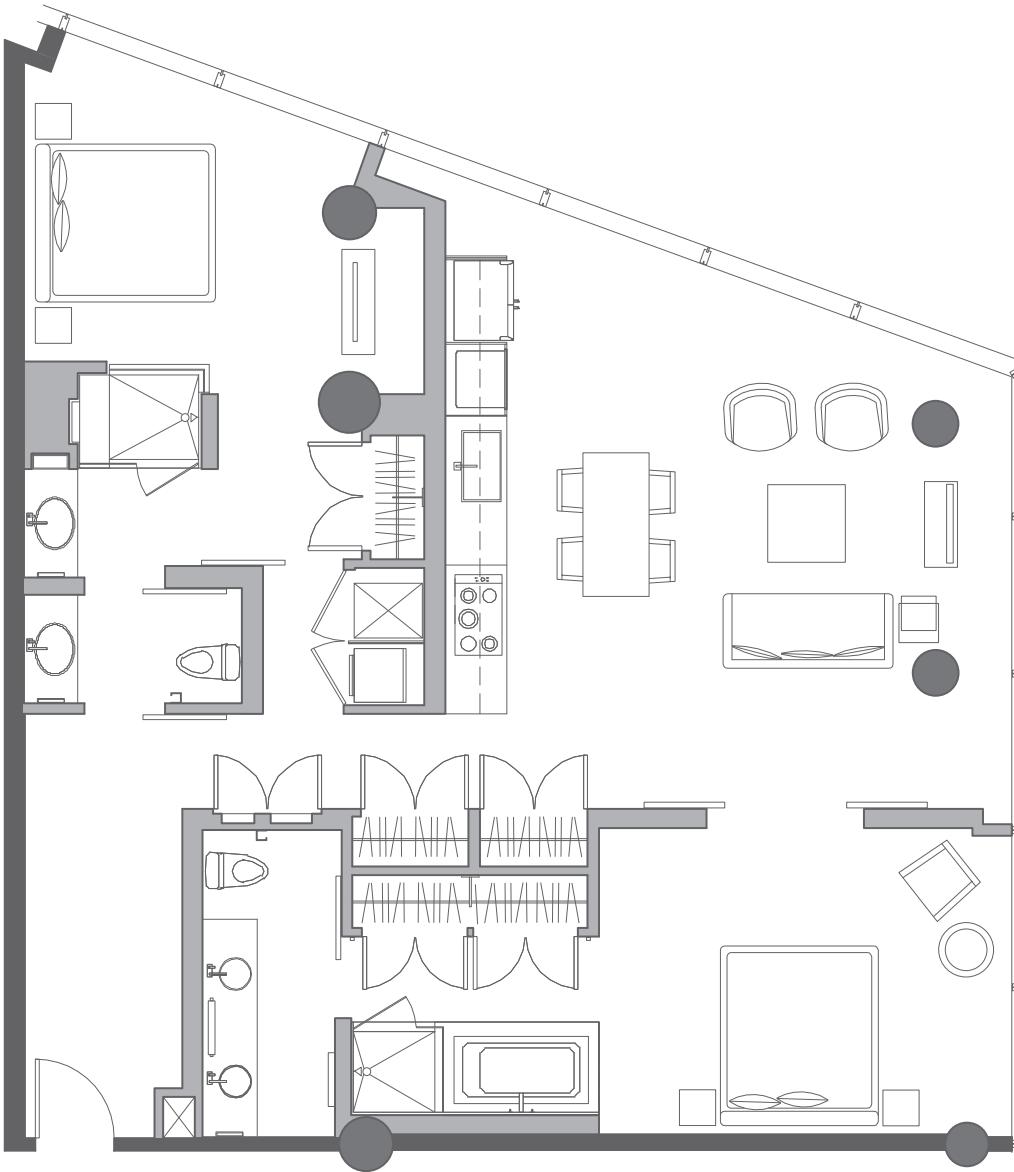

## Two Bedroom

Available on Floors 26-34  
 Approximately ±1330 - 1578 Square Feet  
 Approximately ±124 - 147 Square Meters  
 PLANS NOT TO SCALE  
 Some units receive pantry

DRAFT  
 SEPTEMBER 2010

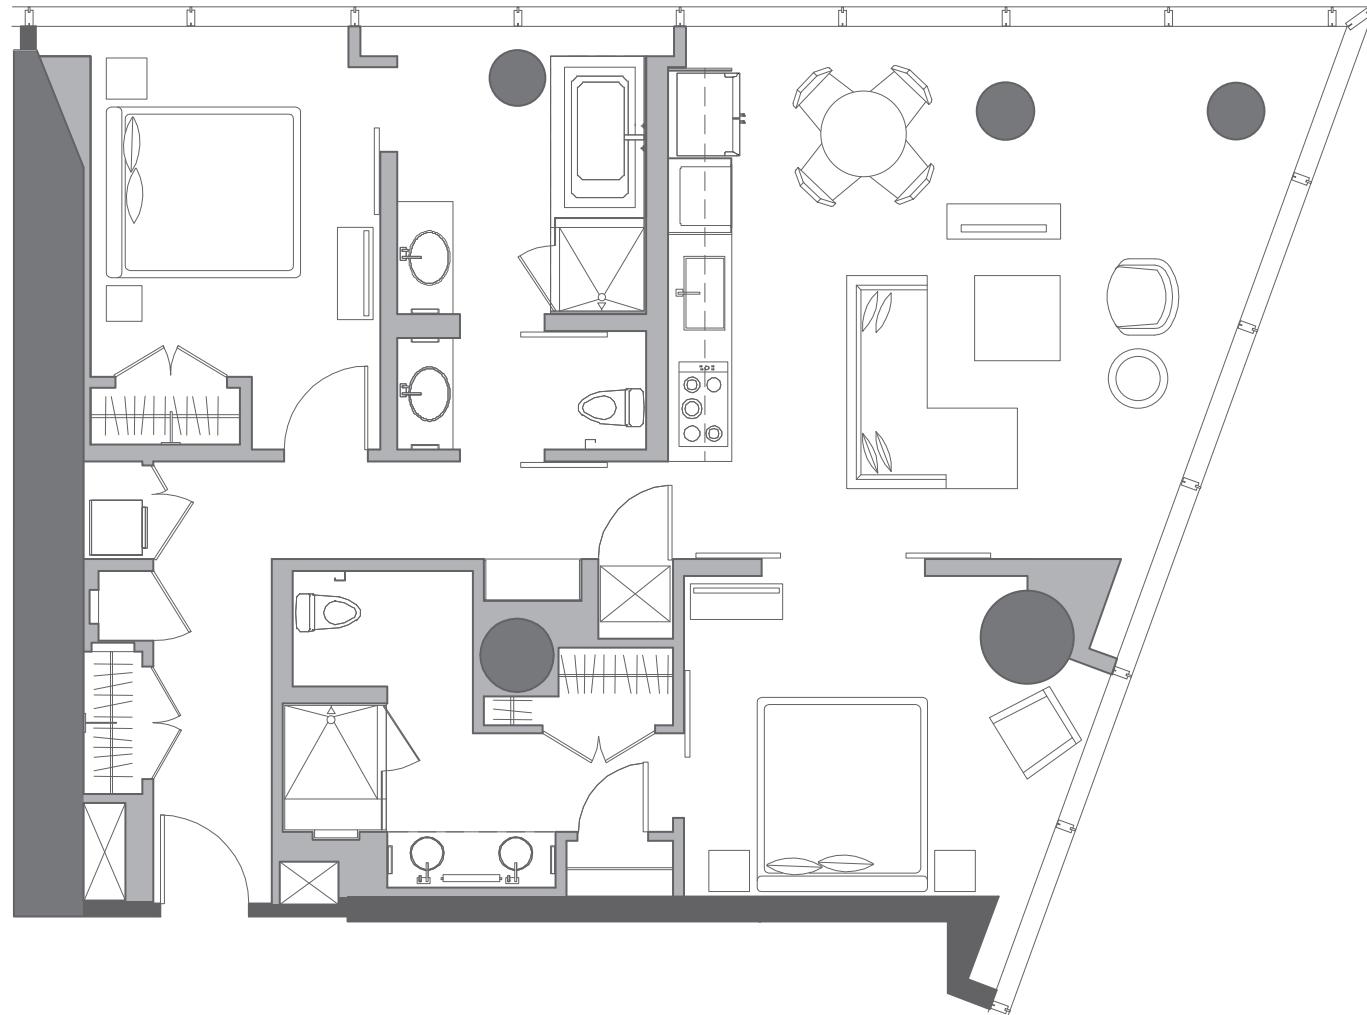

## Two Bedroom


Available on Floors 14-19

Approximately ±1329 - 1461 Square Feet

Approximately ±123 -136 Square Meters

PLANS NOT TO SCALE

DRAFT  
SEPTEMBER 2010

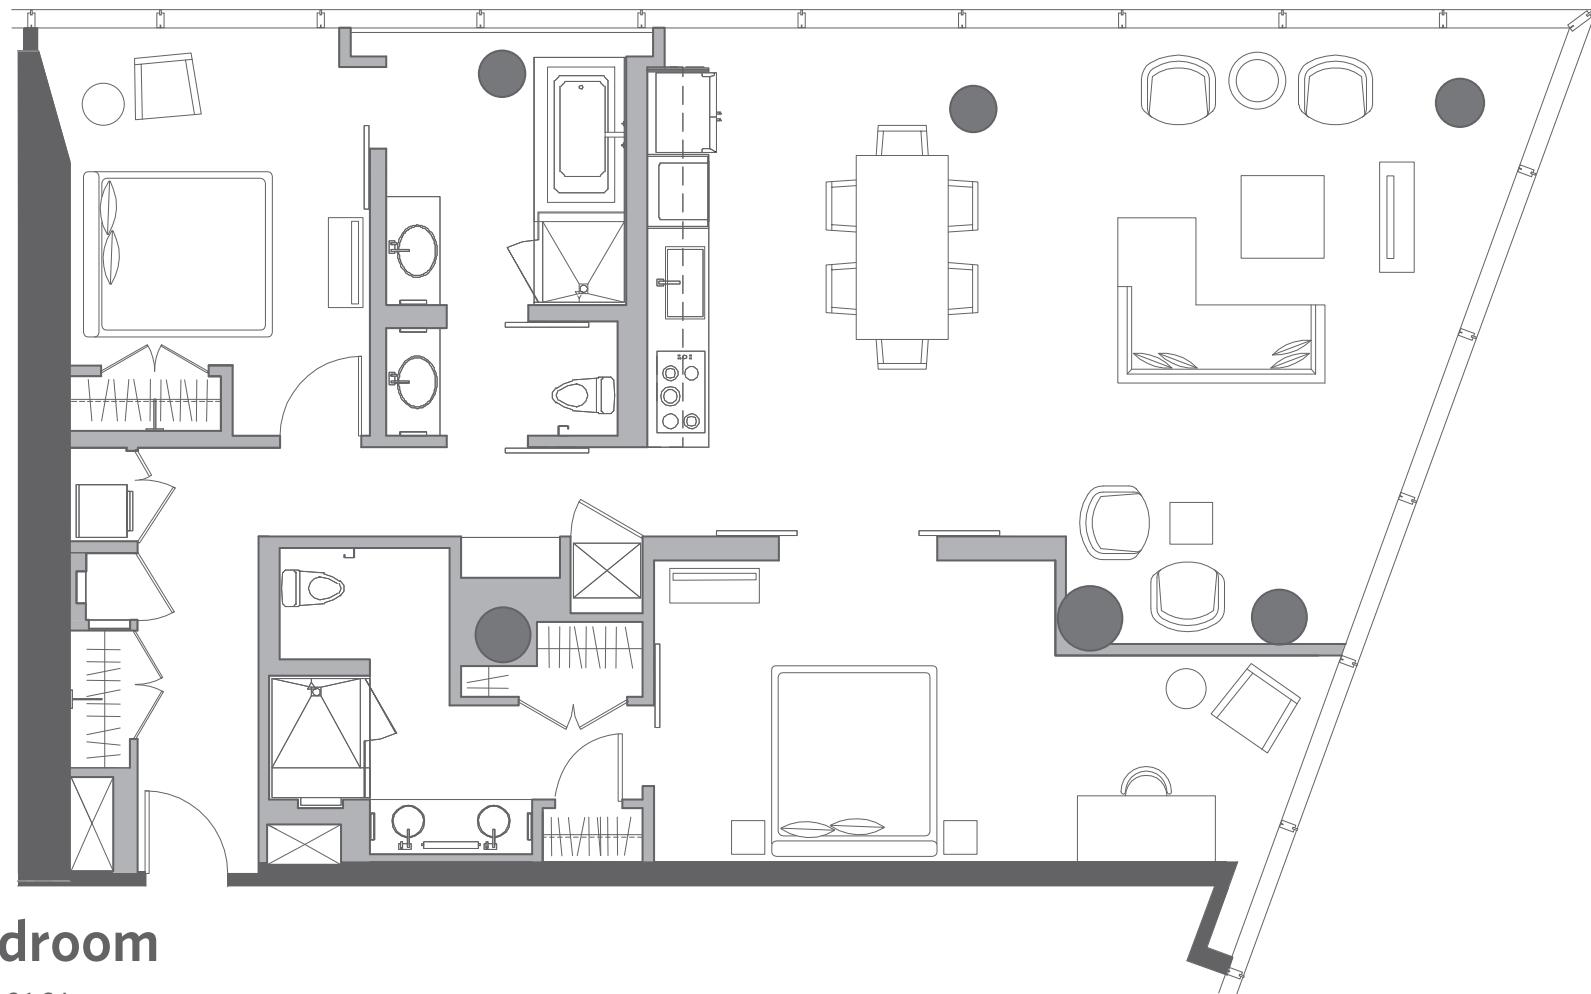

## Two Bedroom


Available on Floors 26-34

Approximately ±1651 - 1872 Square Feet

Approximately ±153 - 174 Square Meters

PLANS NOT TO SCALE

DRAFT  
SEPTEMBER 2010

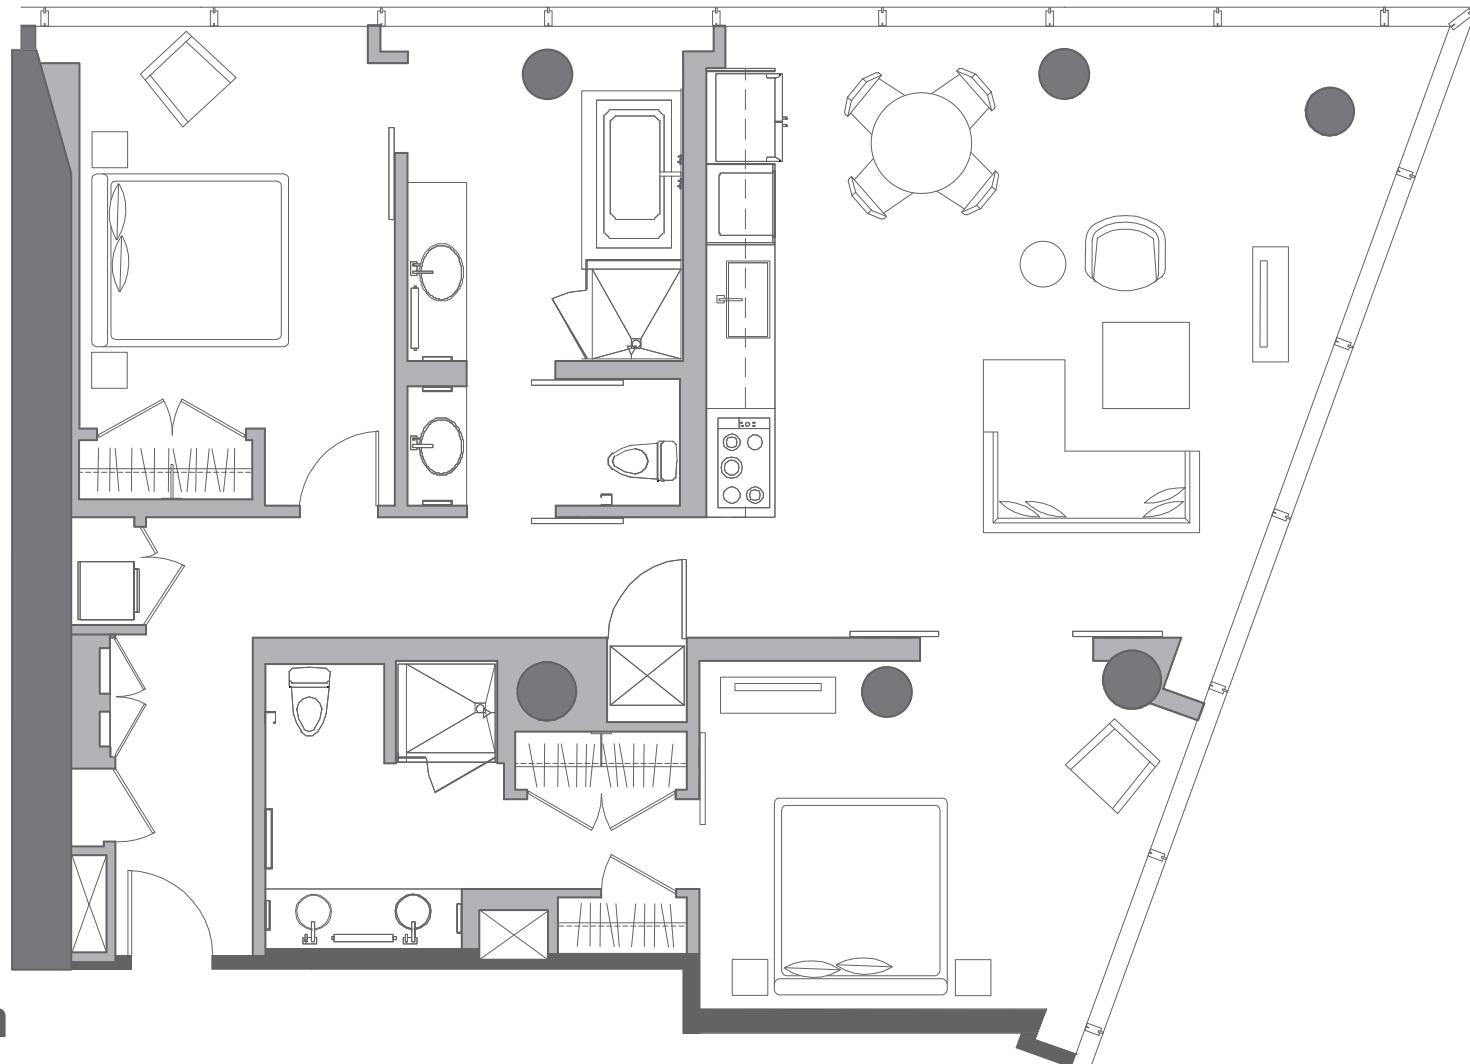

## Two Bedroom


Available on Floors 20-25

Approximately ±1388 - 1530 Square Feet

Approximately ±129 - 142 Square Meters

PLANS NOT TO SCALE

DRAFT  
SEPTEMBER 2010

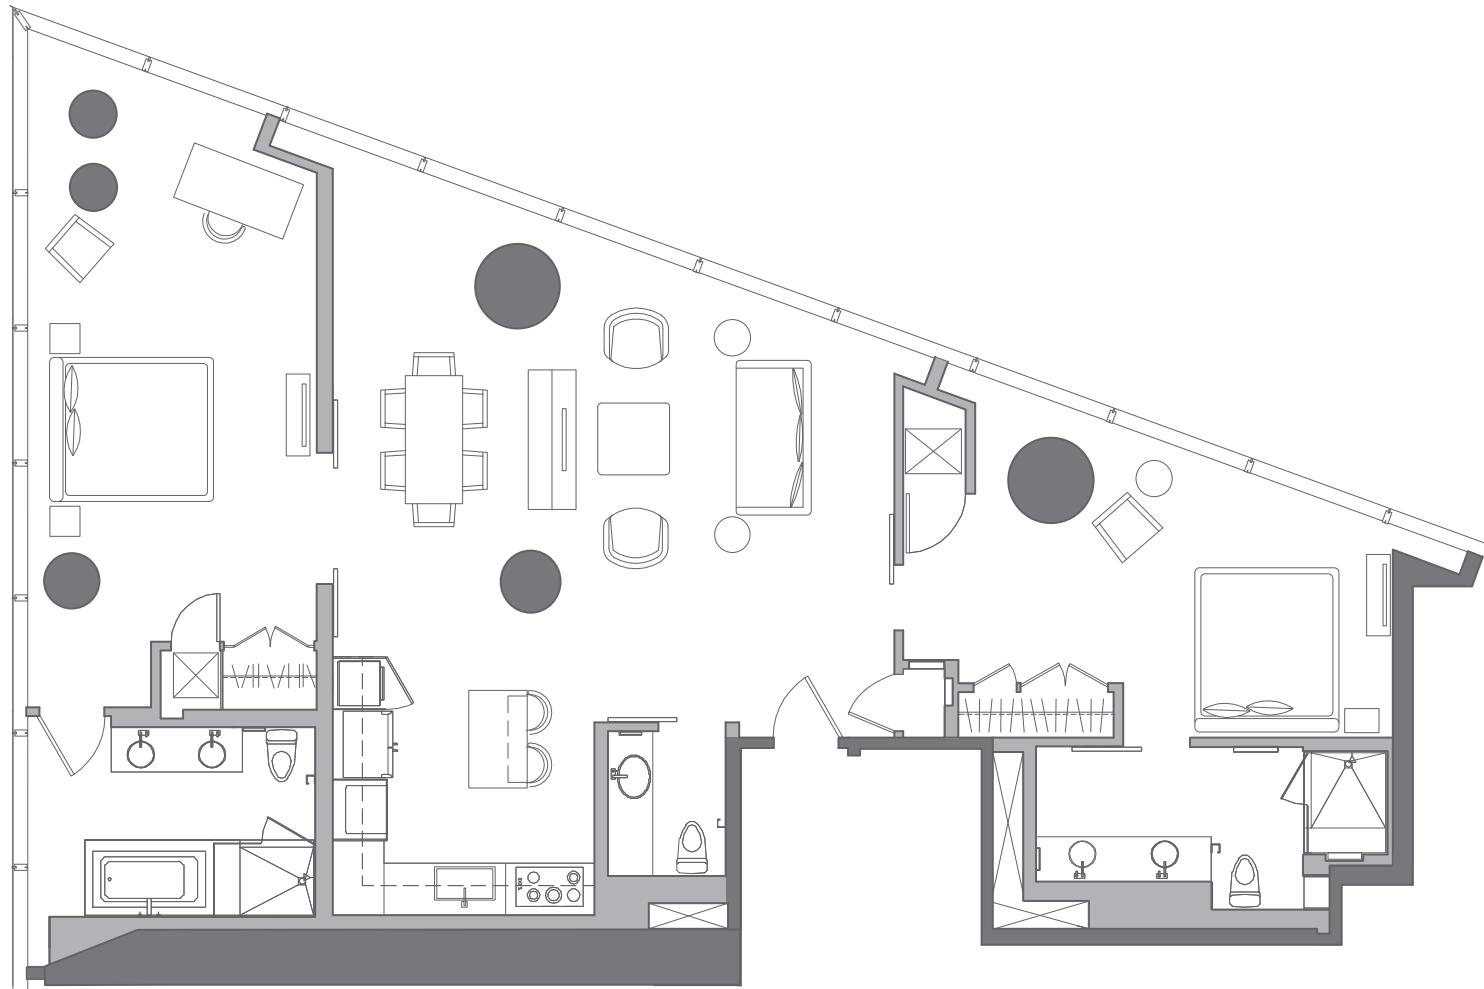

## Two Bedroom


Available on Floors 7-9

Approximately ±1796 - 1850 Square Feet

Approximately ±167 - 172 Square Meters

PLANS NOT TO SCALE

DRAFT  
SEPTEMBER 2010

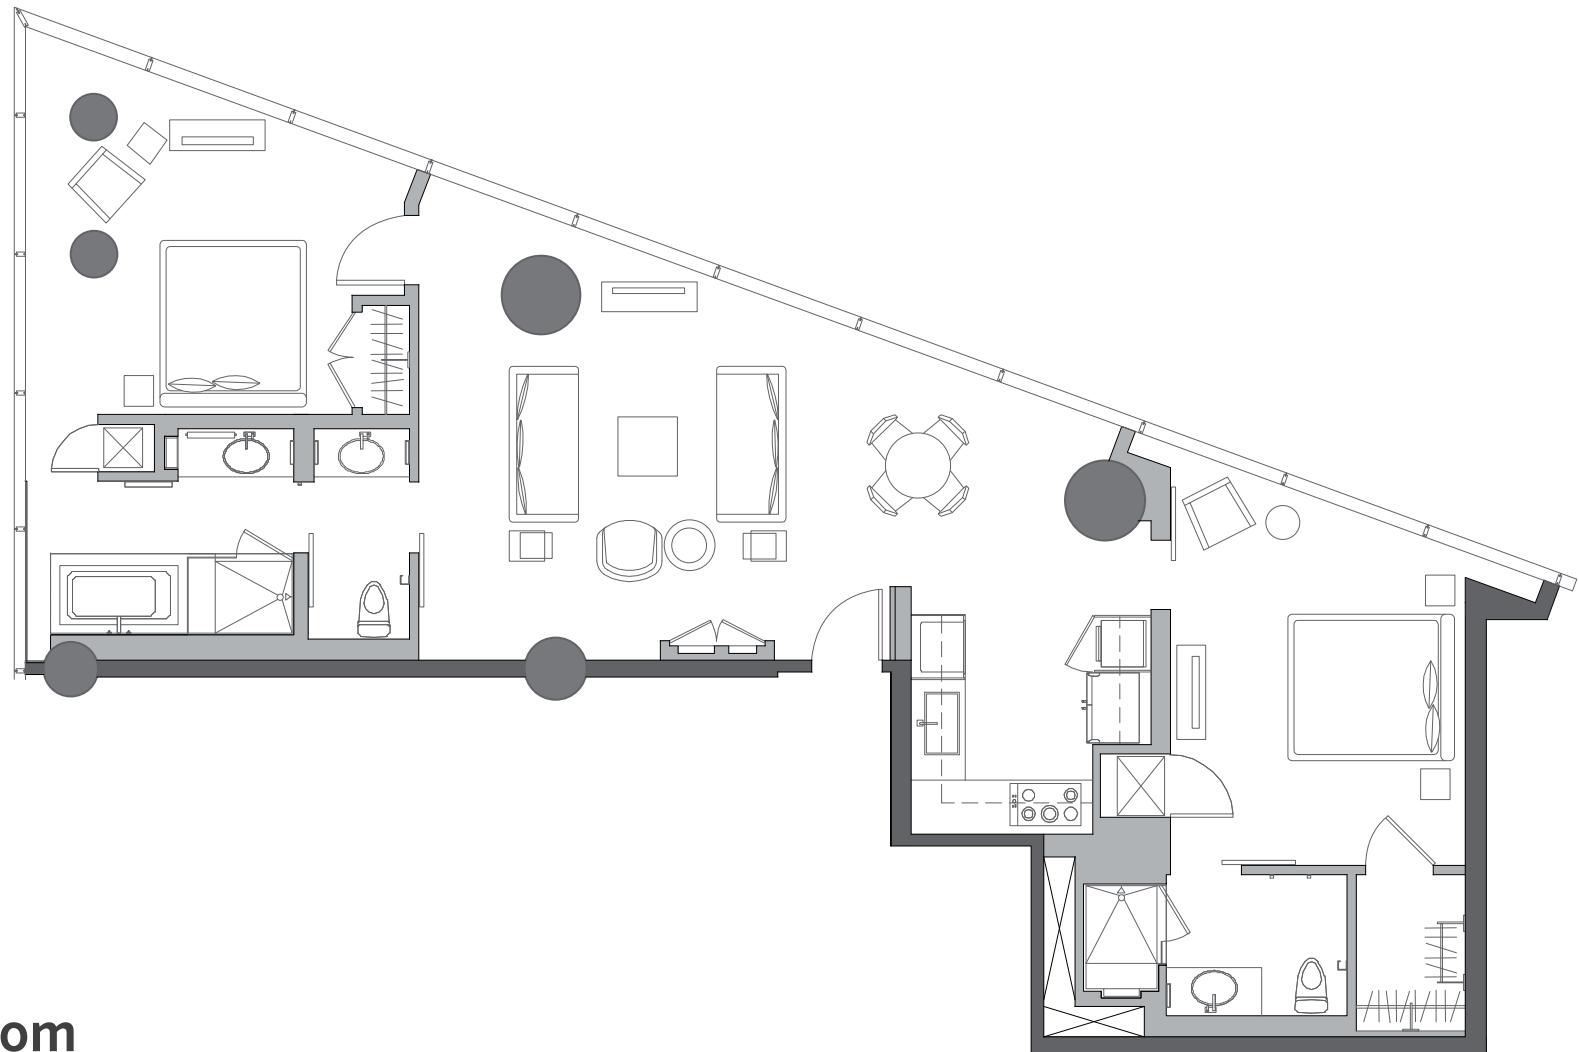

## Two Bedroom

Available on Floors 10-12

Approximately ±1379 - 1481 Square Feet


Approximately ±128 - 138 Square Meters

PLANS NOT TO SCALE

DRAFT  
SEPTEMBER 2010

## Two Bedroom w/ Den

Available on Floor 21 (West)  
Approximately  $\pm 2256$  Square Feet  
Approximately  $\pm 210$  Square Meters  
PLANS NOT TO SCALE

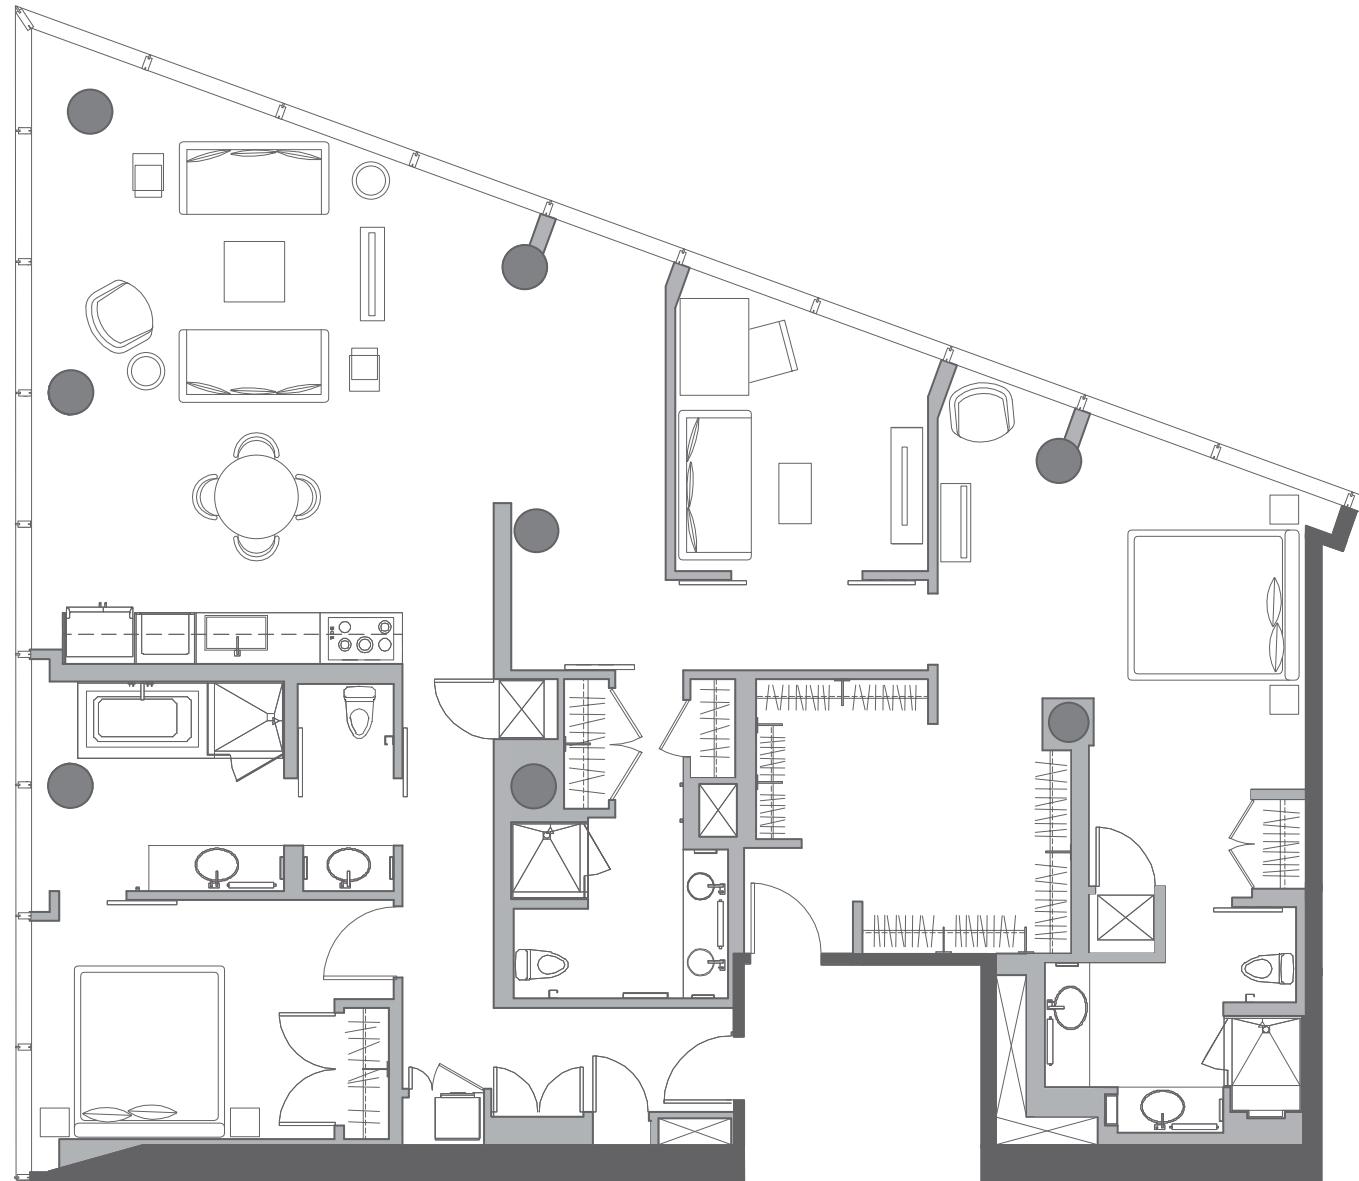

Plans, architectural renderings, specifications, pricing and locations are subject to change without notice. © 2010 CityCenter Land, LLC. Unauthorized use of these plans is strictly prohibited. Furnishings are shown for illustrative purposes only and are not included within the unit. This floor plan is representative of the unit type and variations exist by unit. Please review the unit contract plan and inspect the unit for exact specifications and locations.

DRAFT  
SEPTEMBER 2010